



- 凡例
- 事業区域を示す
  - 計画建物を示す


配置図 1 : 500

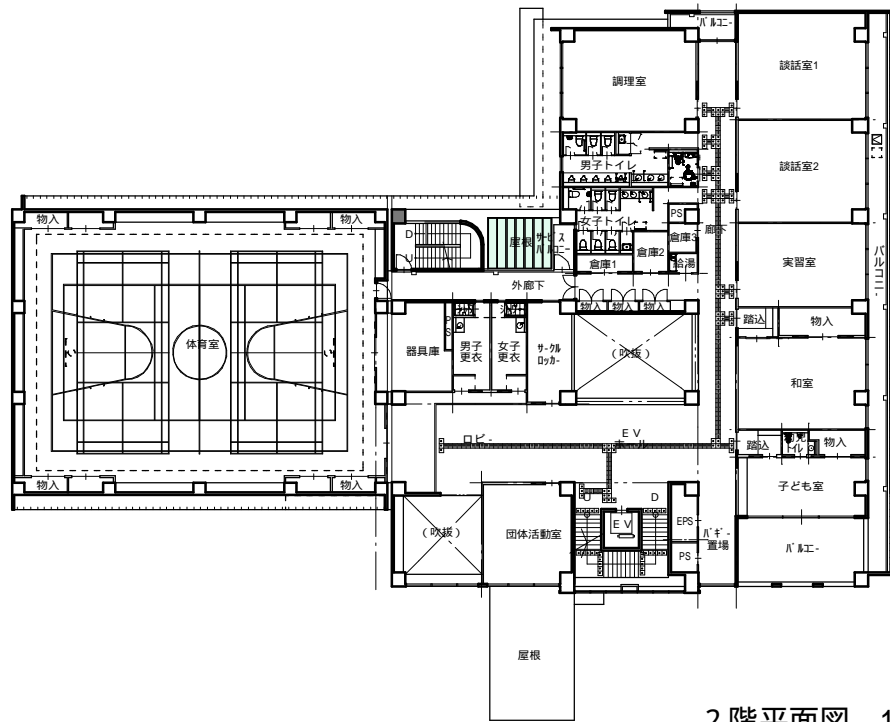


2階平面図 1:500

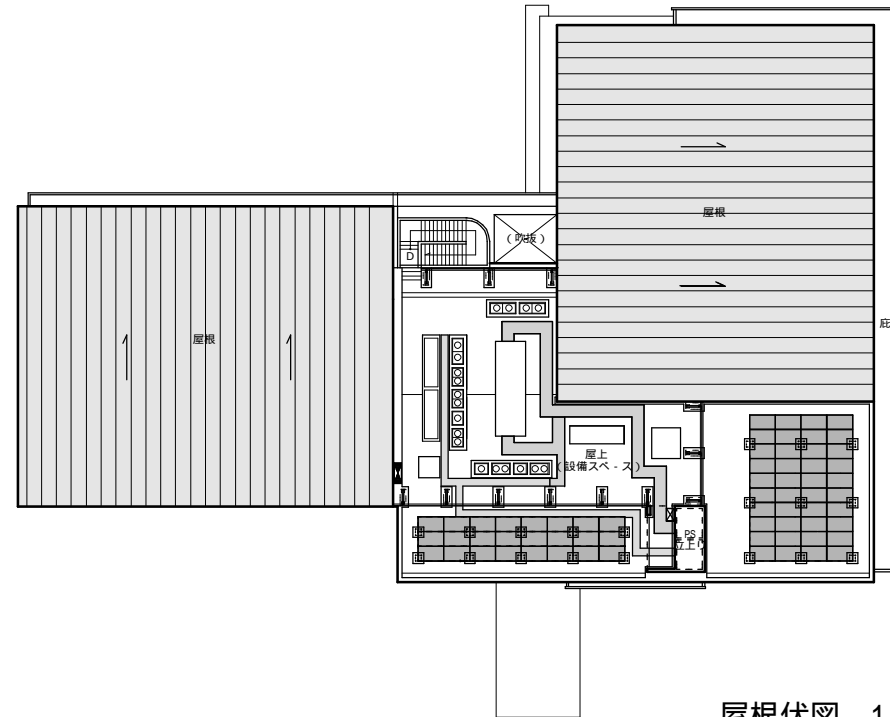

屋根伏図 1:500

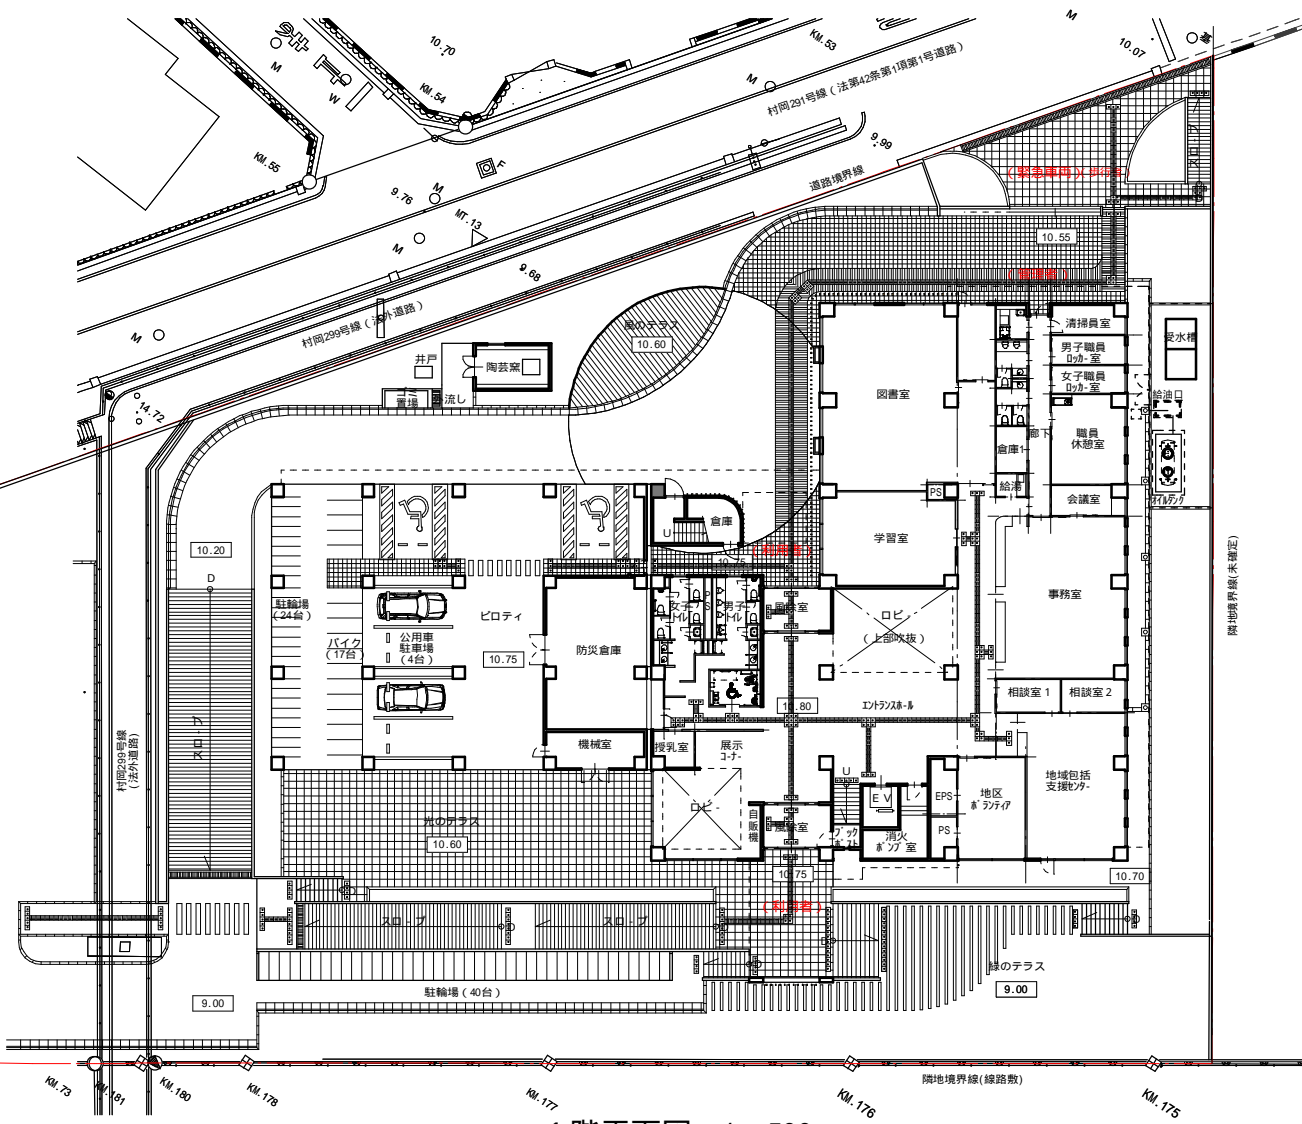


1階平面図 1:500

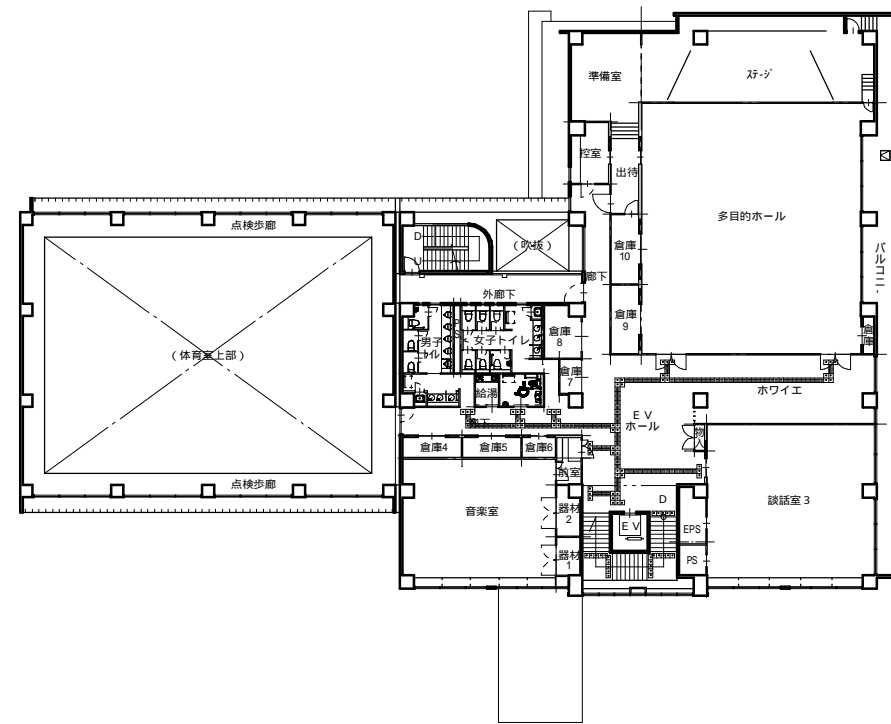

3階平面図 1:500




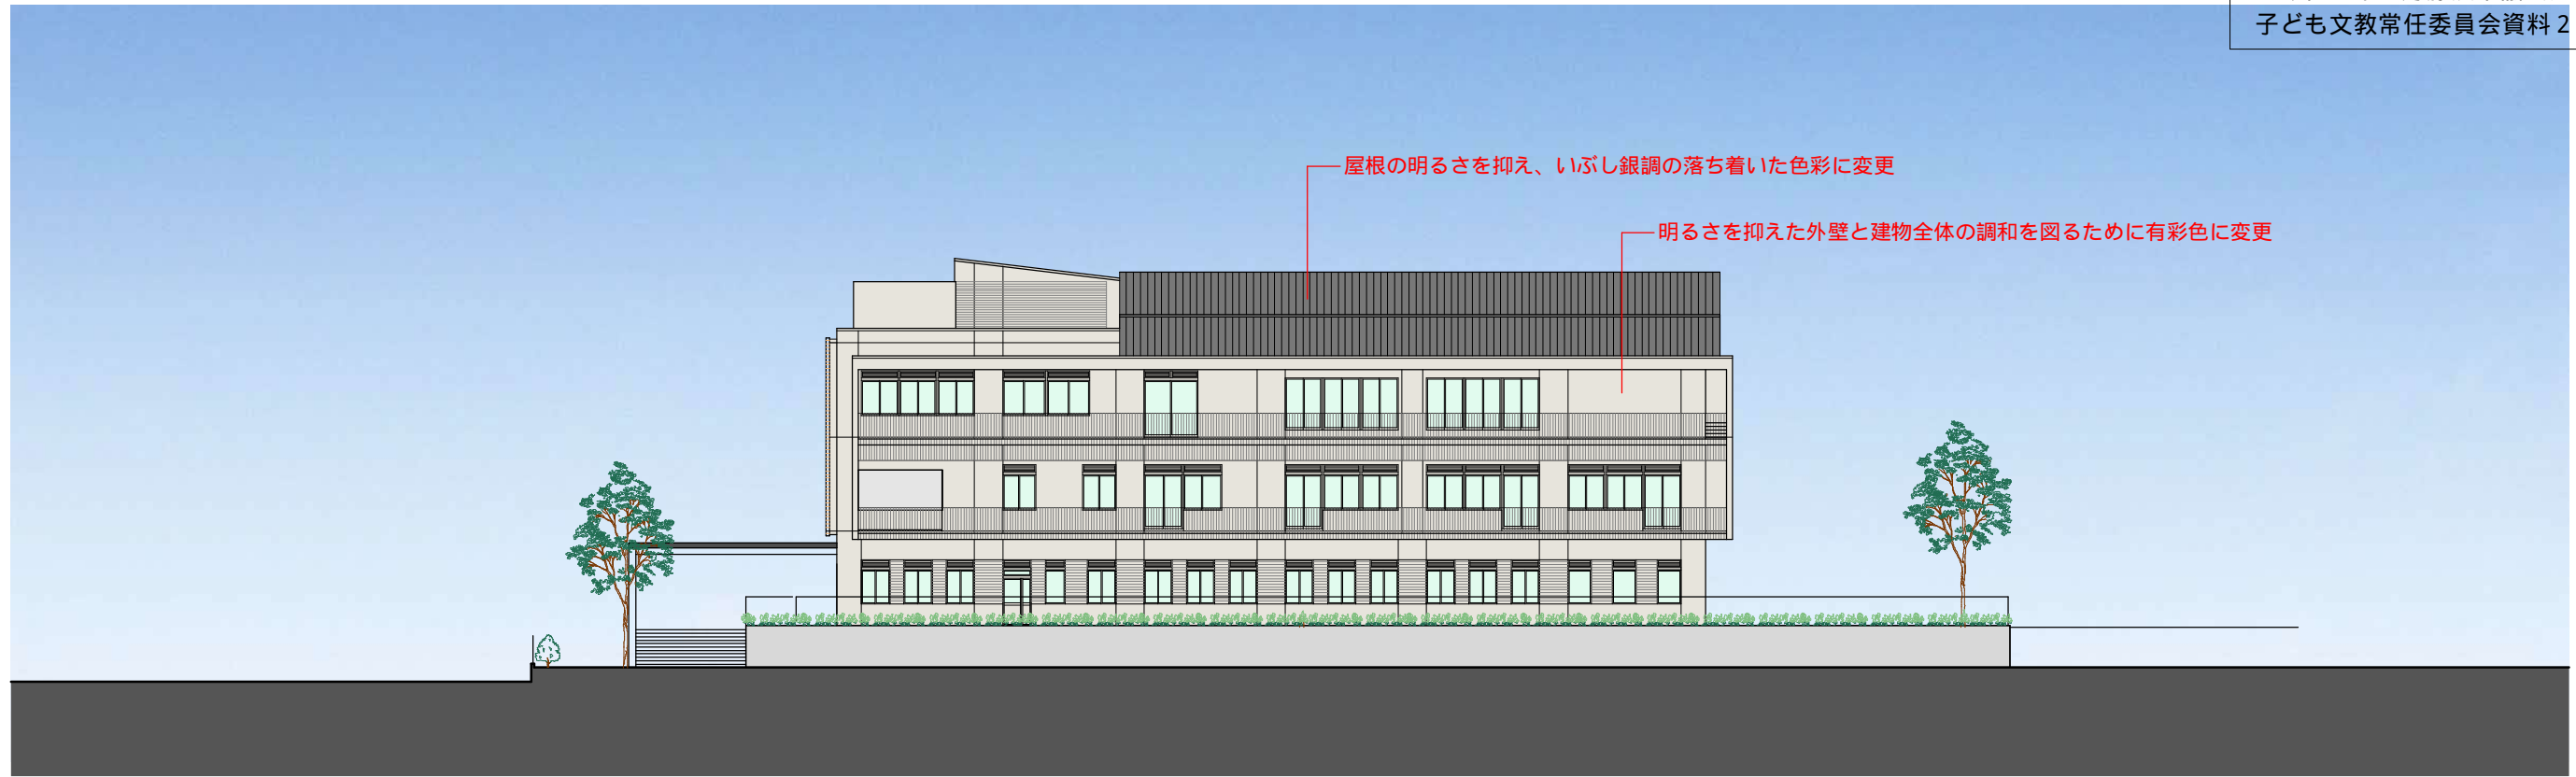

東立面図 1 : 300



南立面図 1 : 300

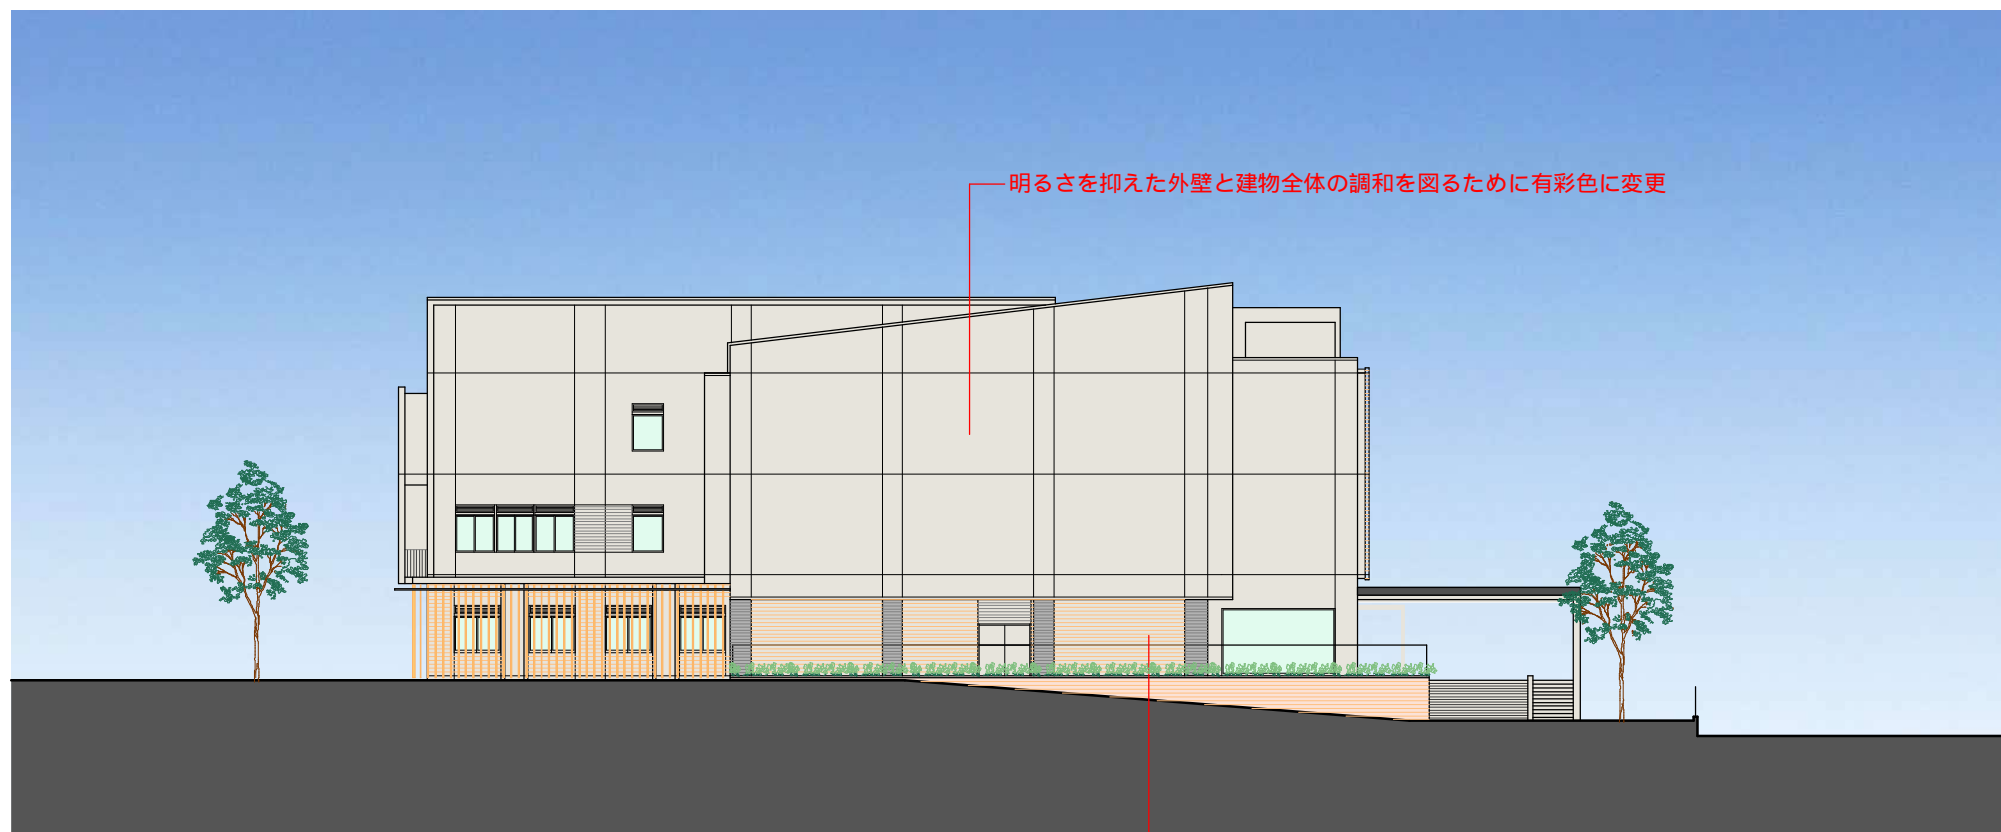


西立面図 1:300




北立面図 1:300




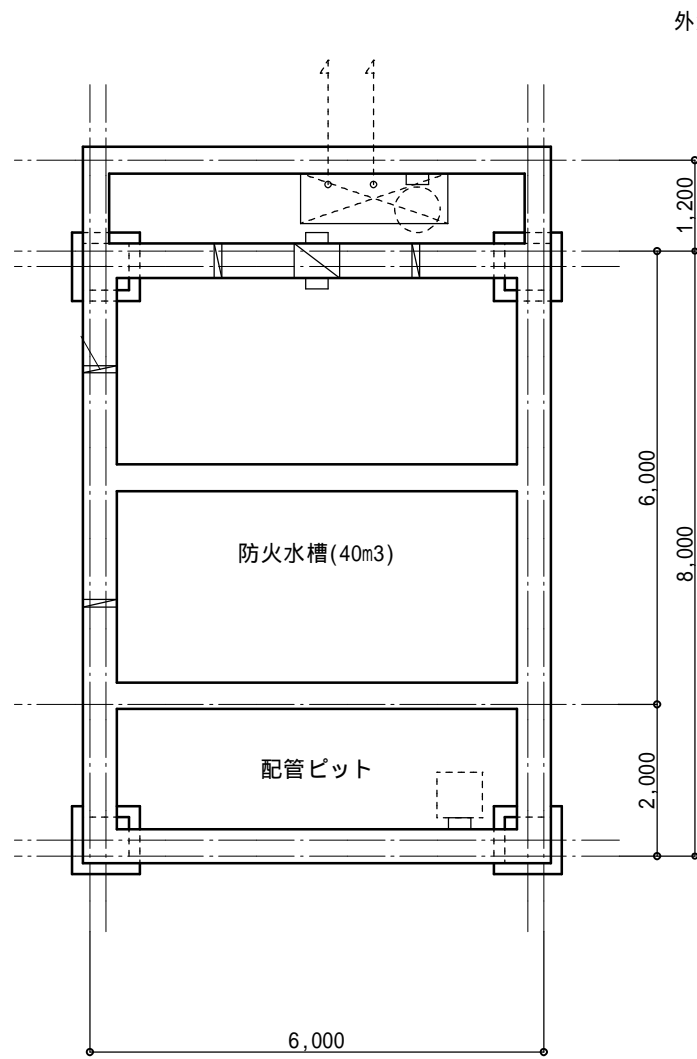


ピット平面図 1:100

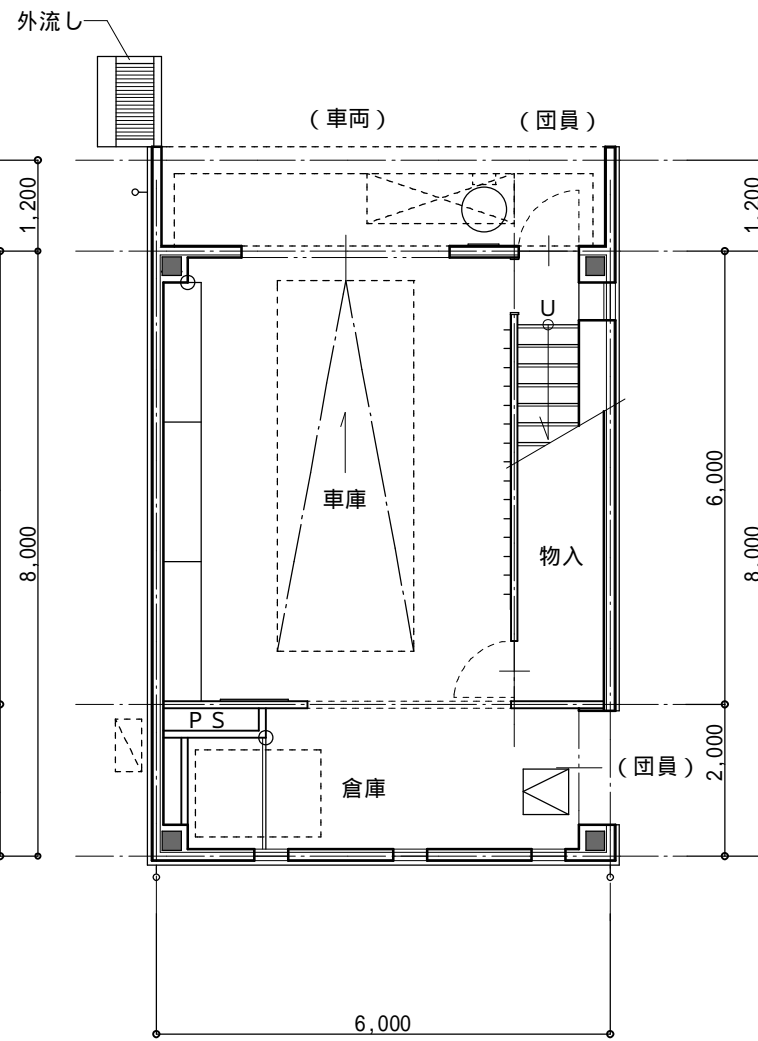

1階平面図 1:100

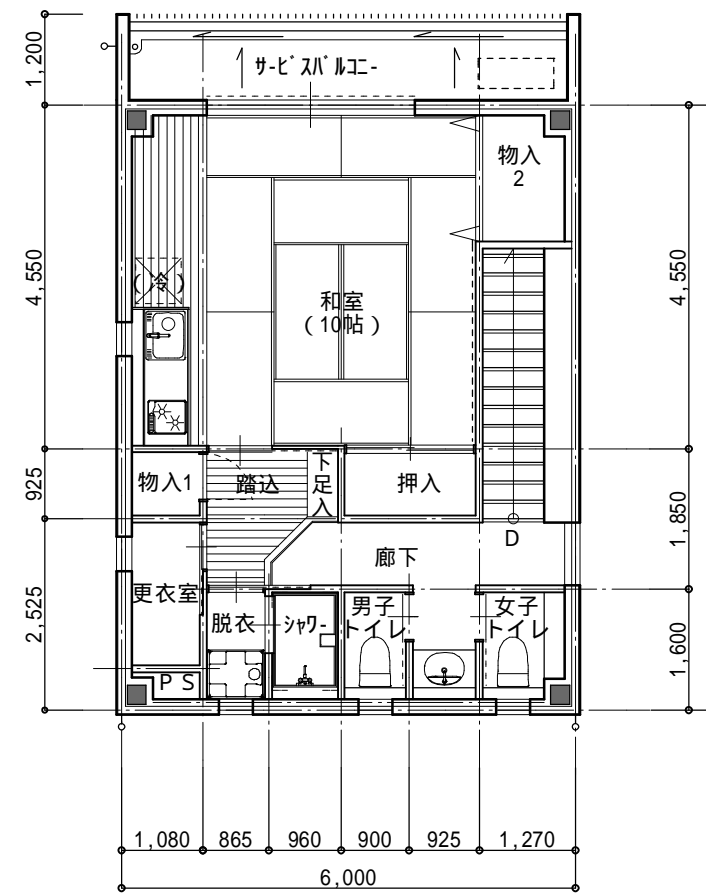


2階平面図 1:100

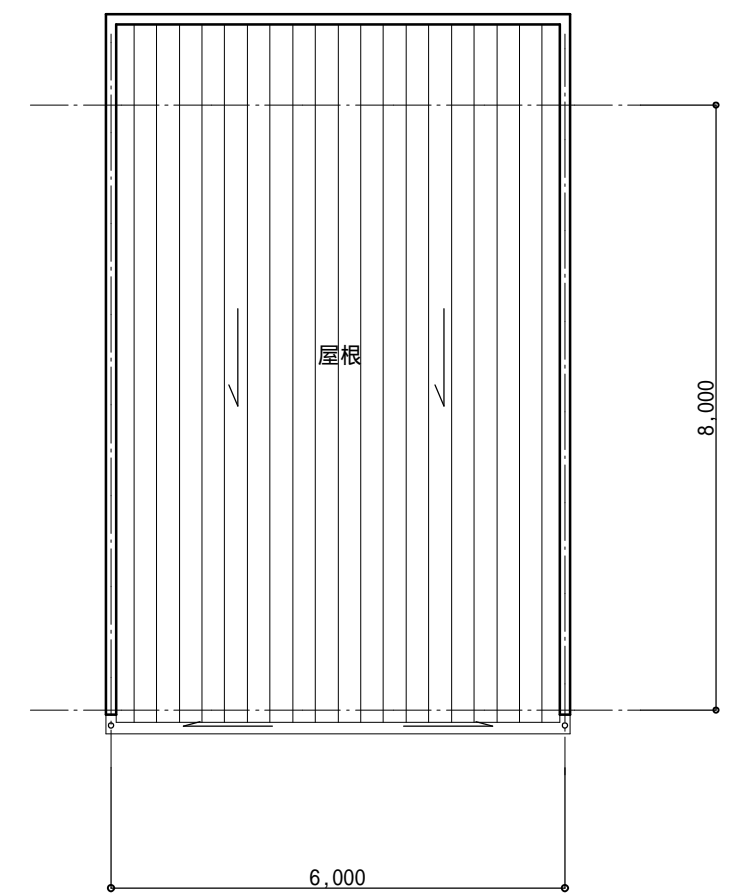


屋根伏図 1:100




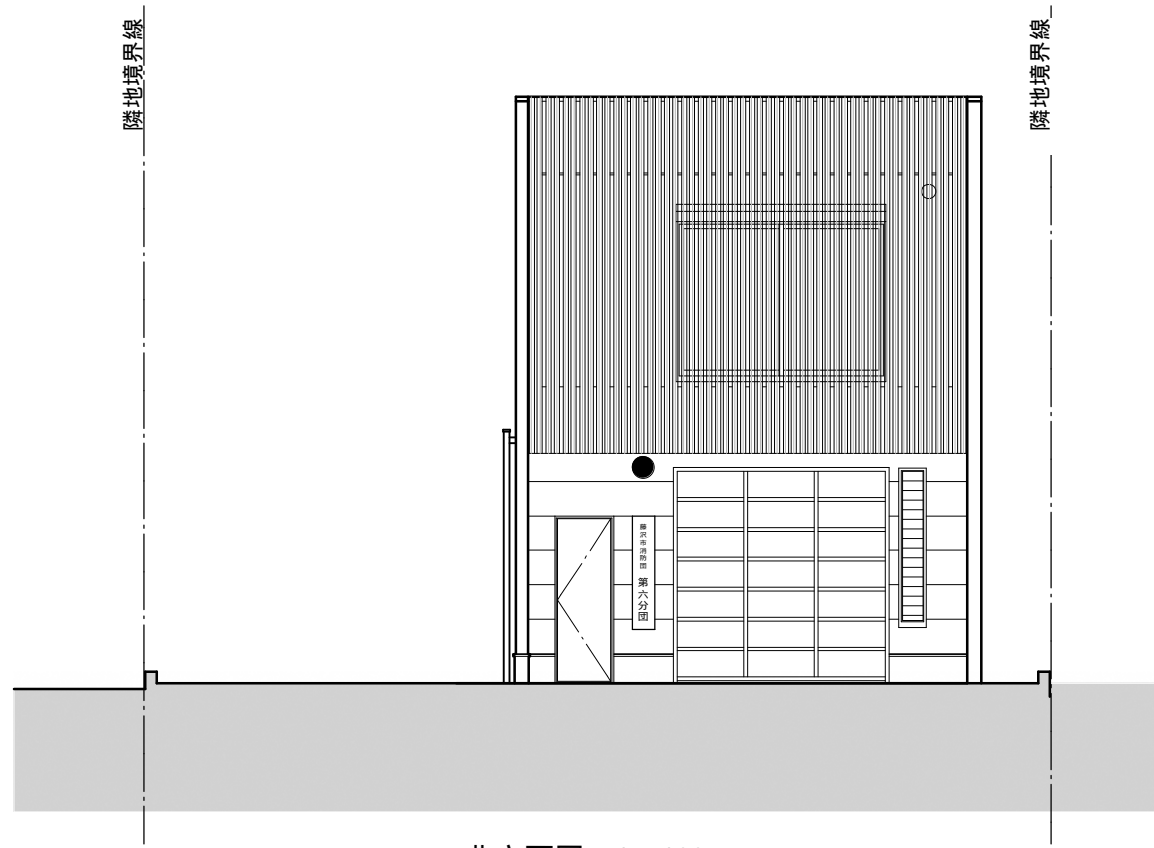


北立面図 1:100

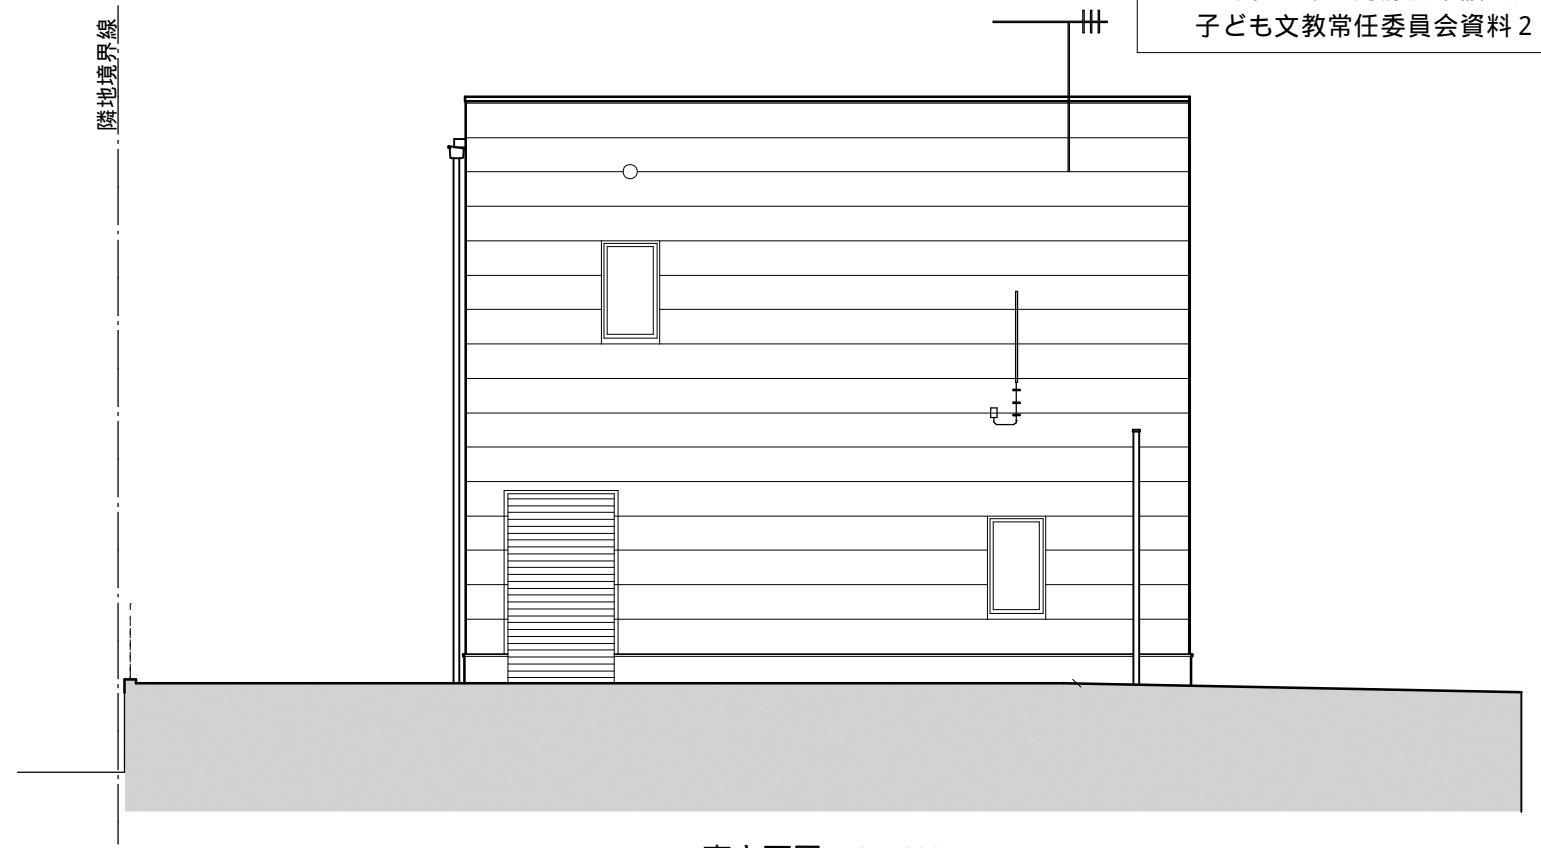

東立面図 1:100

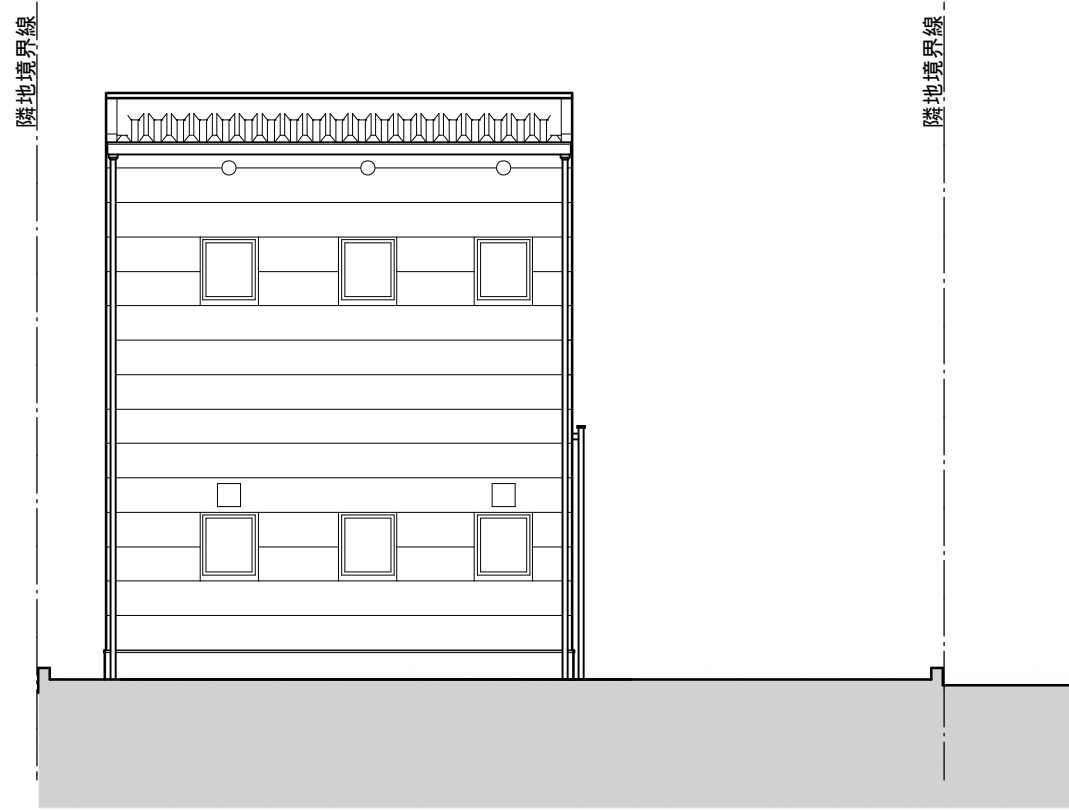

南立面図 1:100

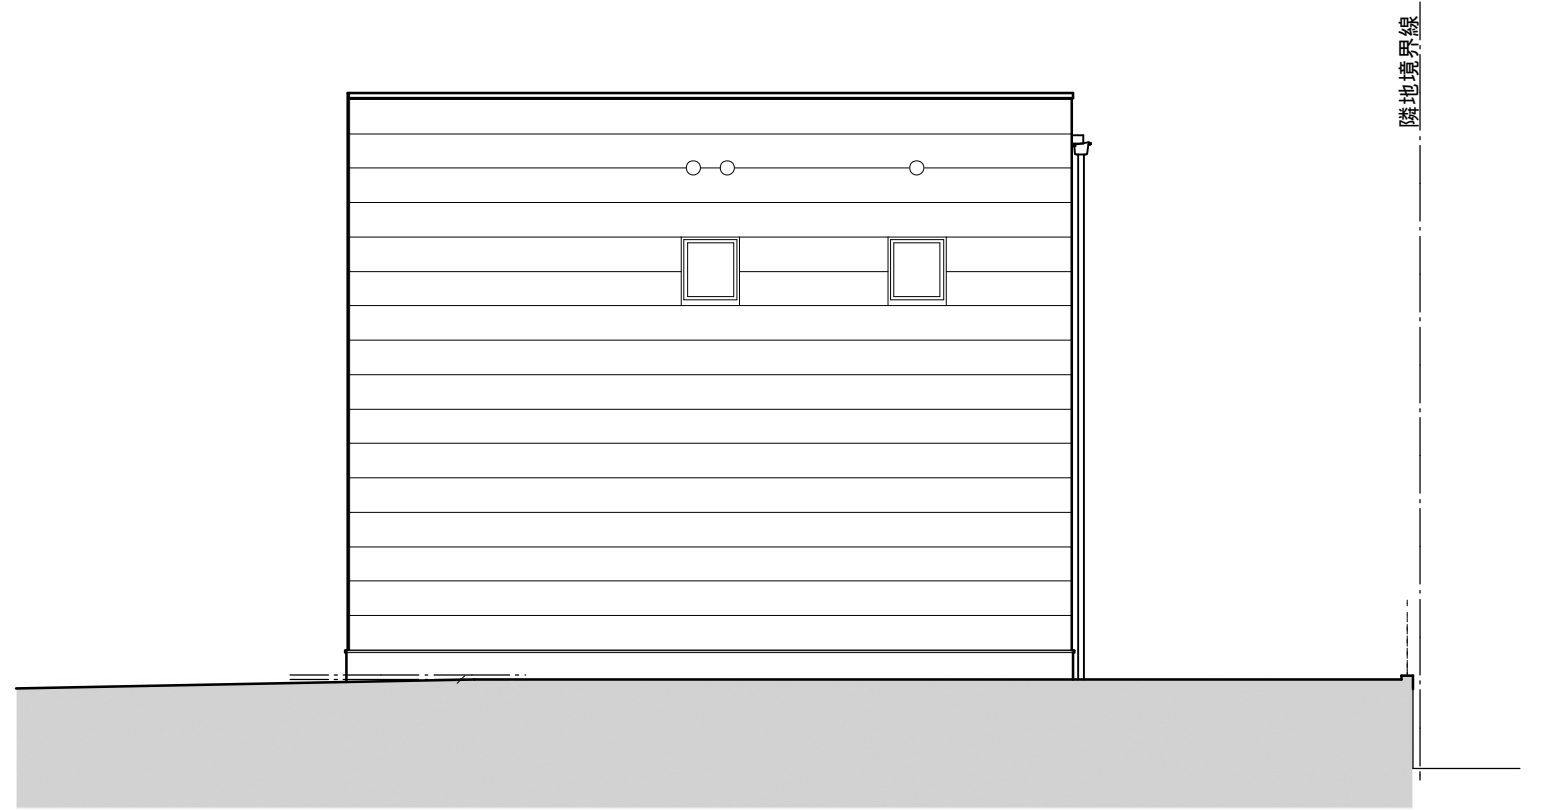

西立面図 1:100

